


LEASES – ANCHORAGE RESERVE

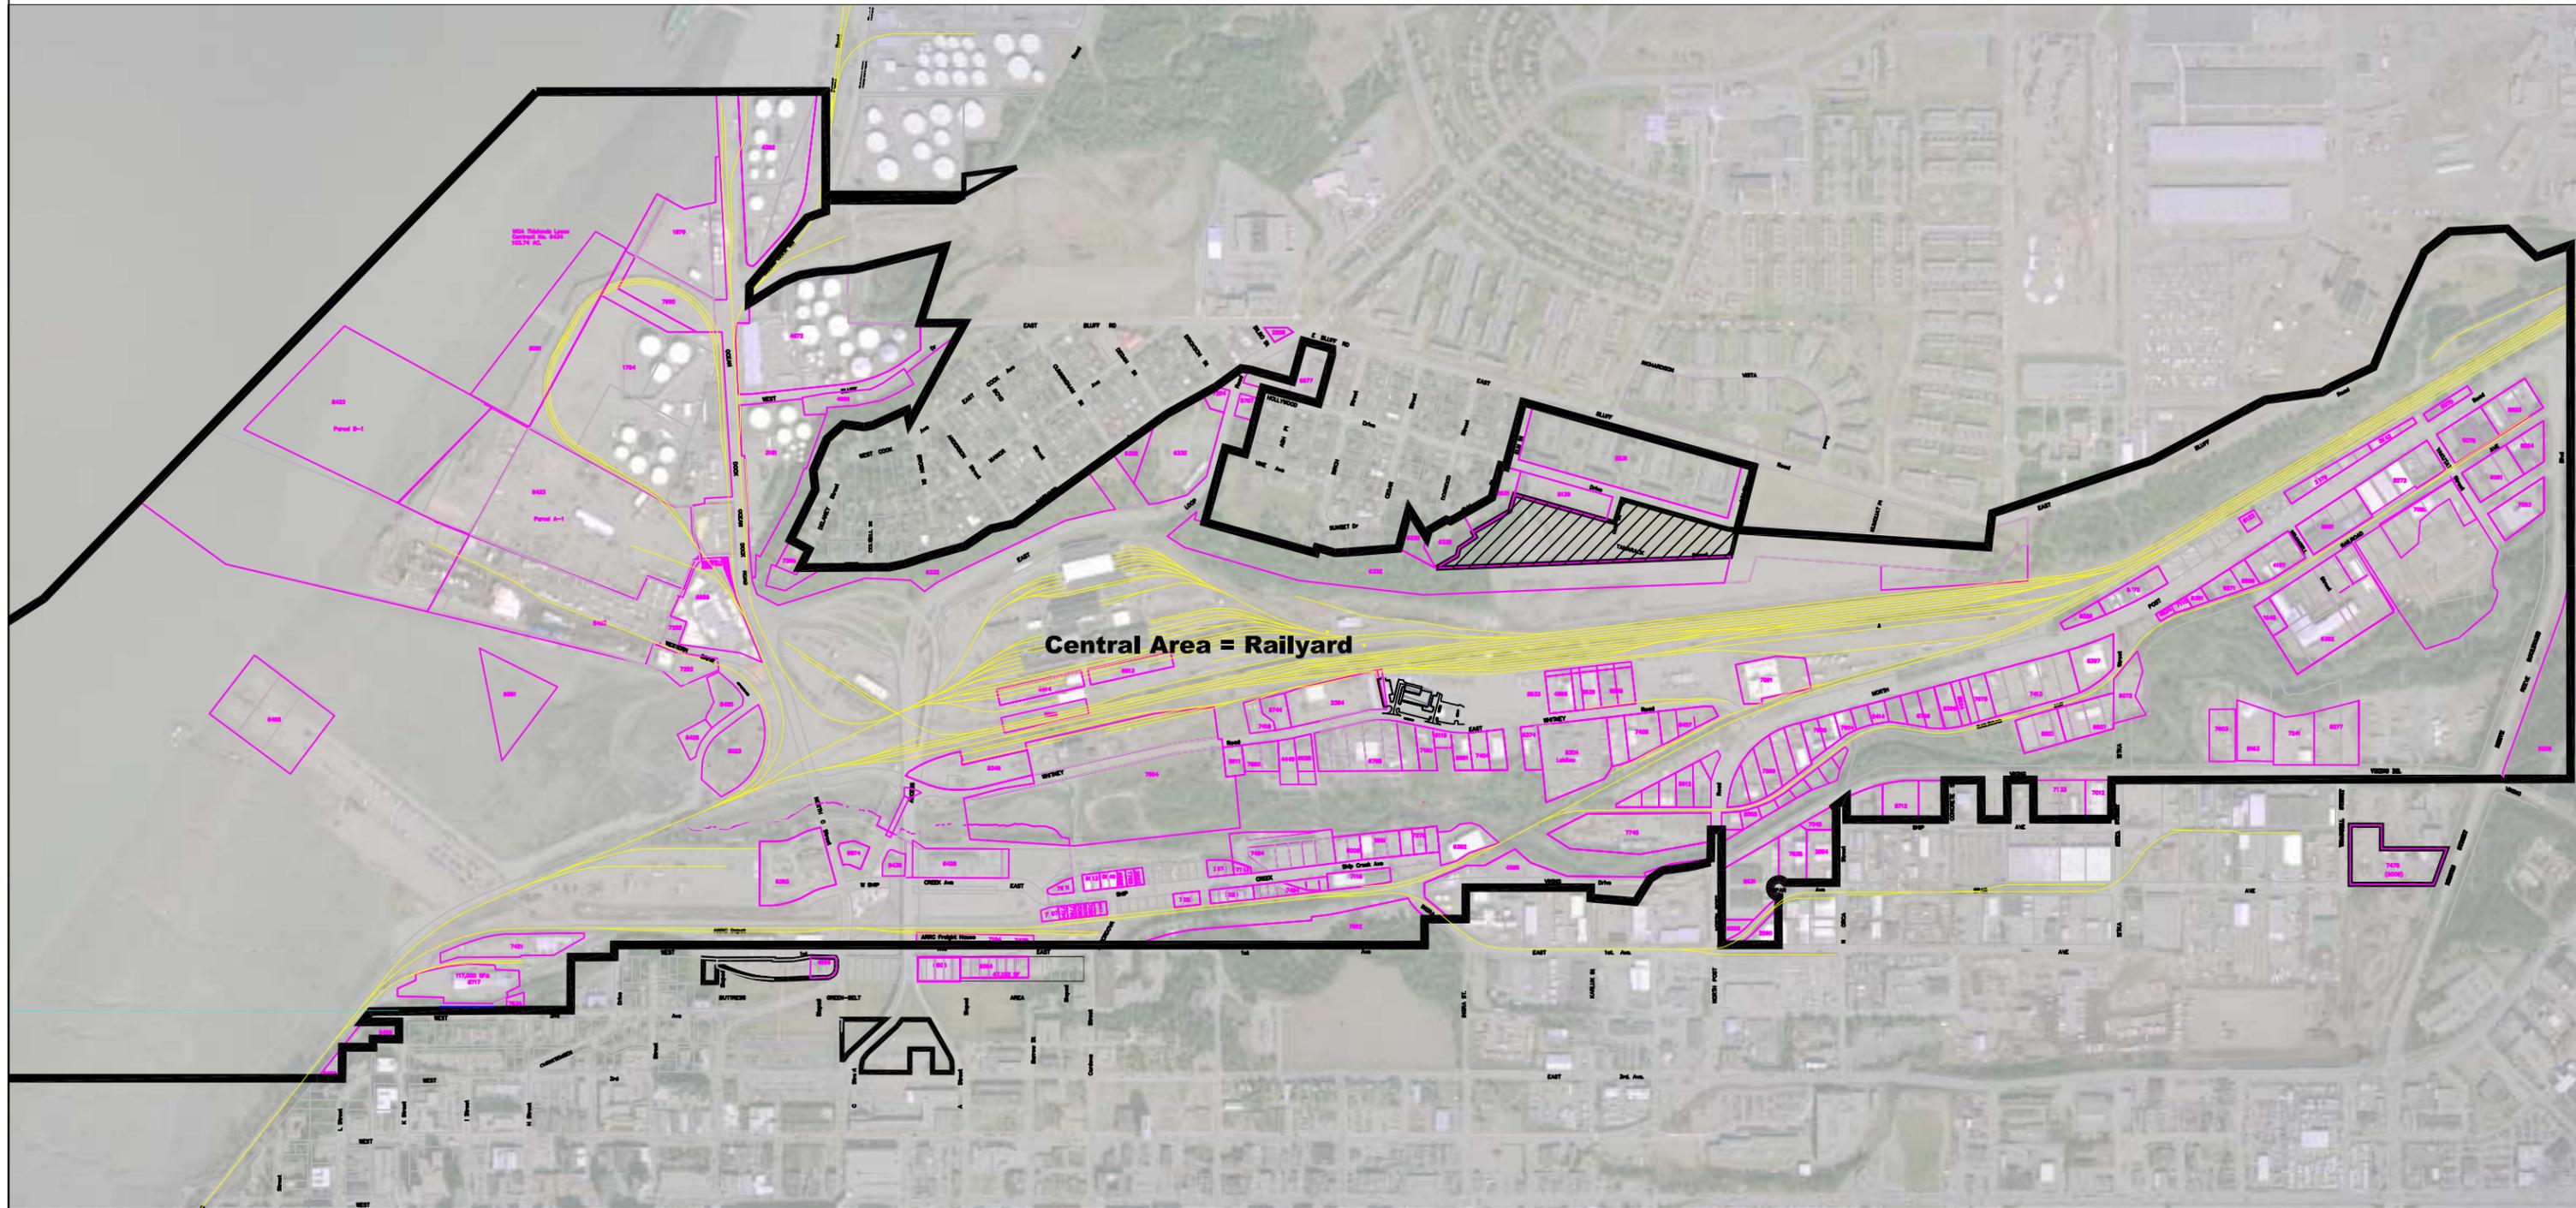

Central Area = Railyard

LEGEND

 LEASE AREA

 LEASE NUMBER

 RESERVE BOUNDARY

Note:
 The ARRC does not warrant the accuracy of this data. All survey data shown is calculated via computer. No current survey data is inherent to lease areas shown. Area and data may change subject to the review of a current, legal land survey of the lease boundary.



THE ALASKA RAILROAD CORPORATION
 327 West Ship Creek Avenue
 Anchorage, Alaska 99501

Attachment A
 Administrative Order on Consent
 USEPA Docket No. CERCLA 10-2004-0065

DRAWN BY : staff

SCALE : 1" = 1000'
 DATE : 04/29/2004

NOTES: PHOTO DATE: MAY 2003

SHEET 1 of 1

File: r:\res\anc\proj\EPA_reserve